


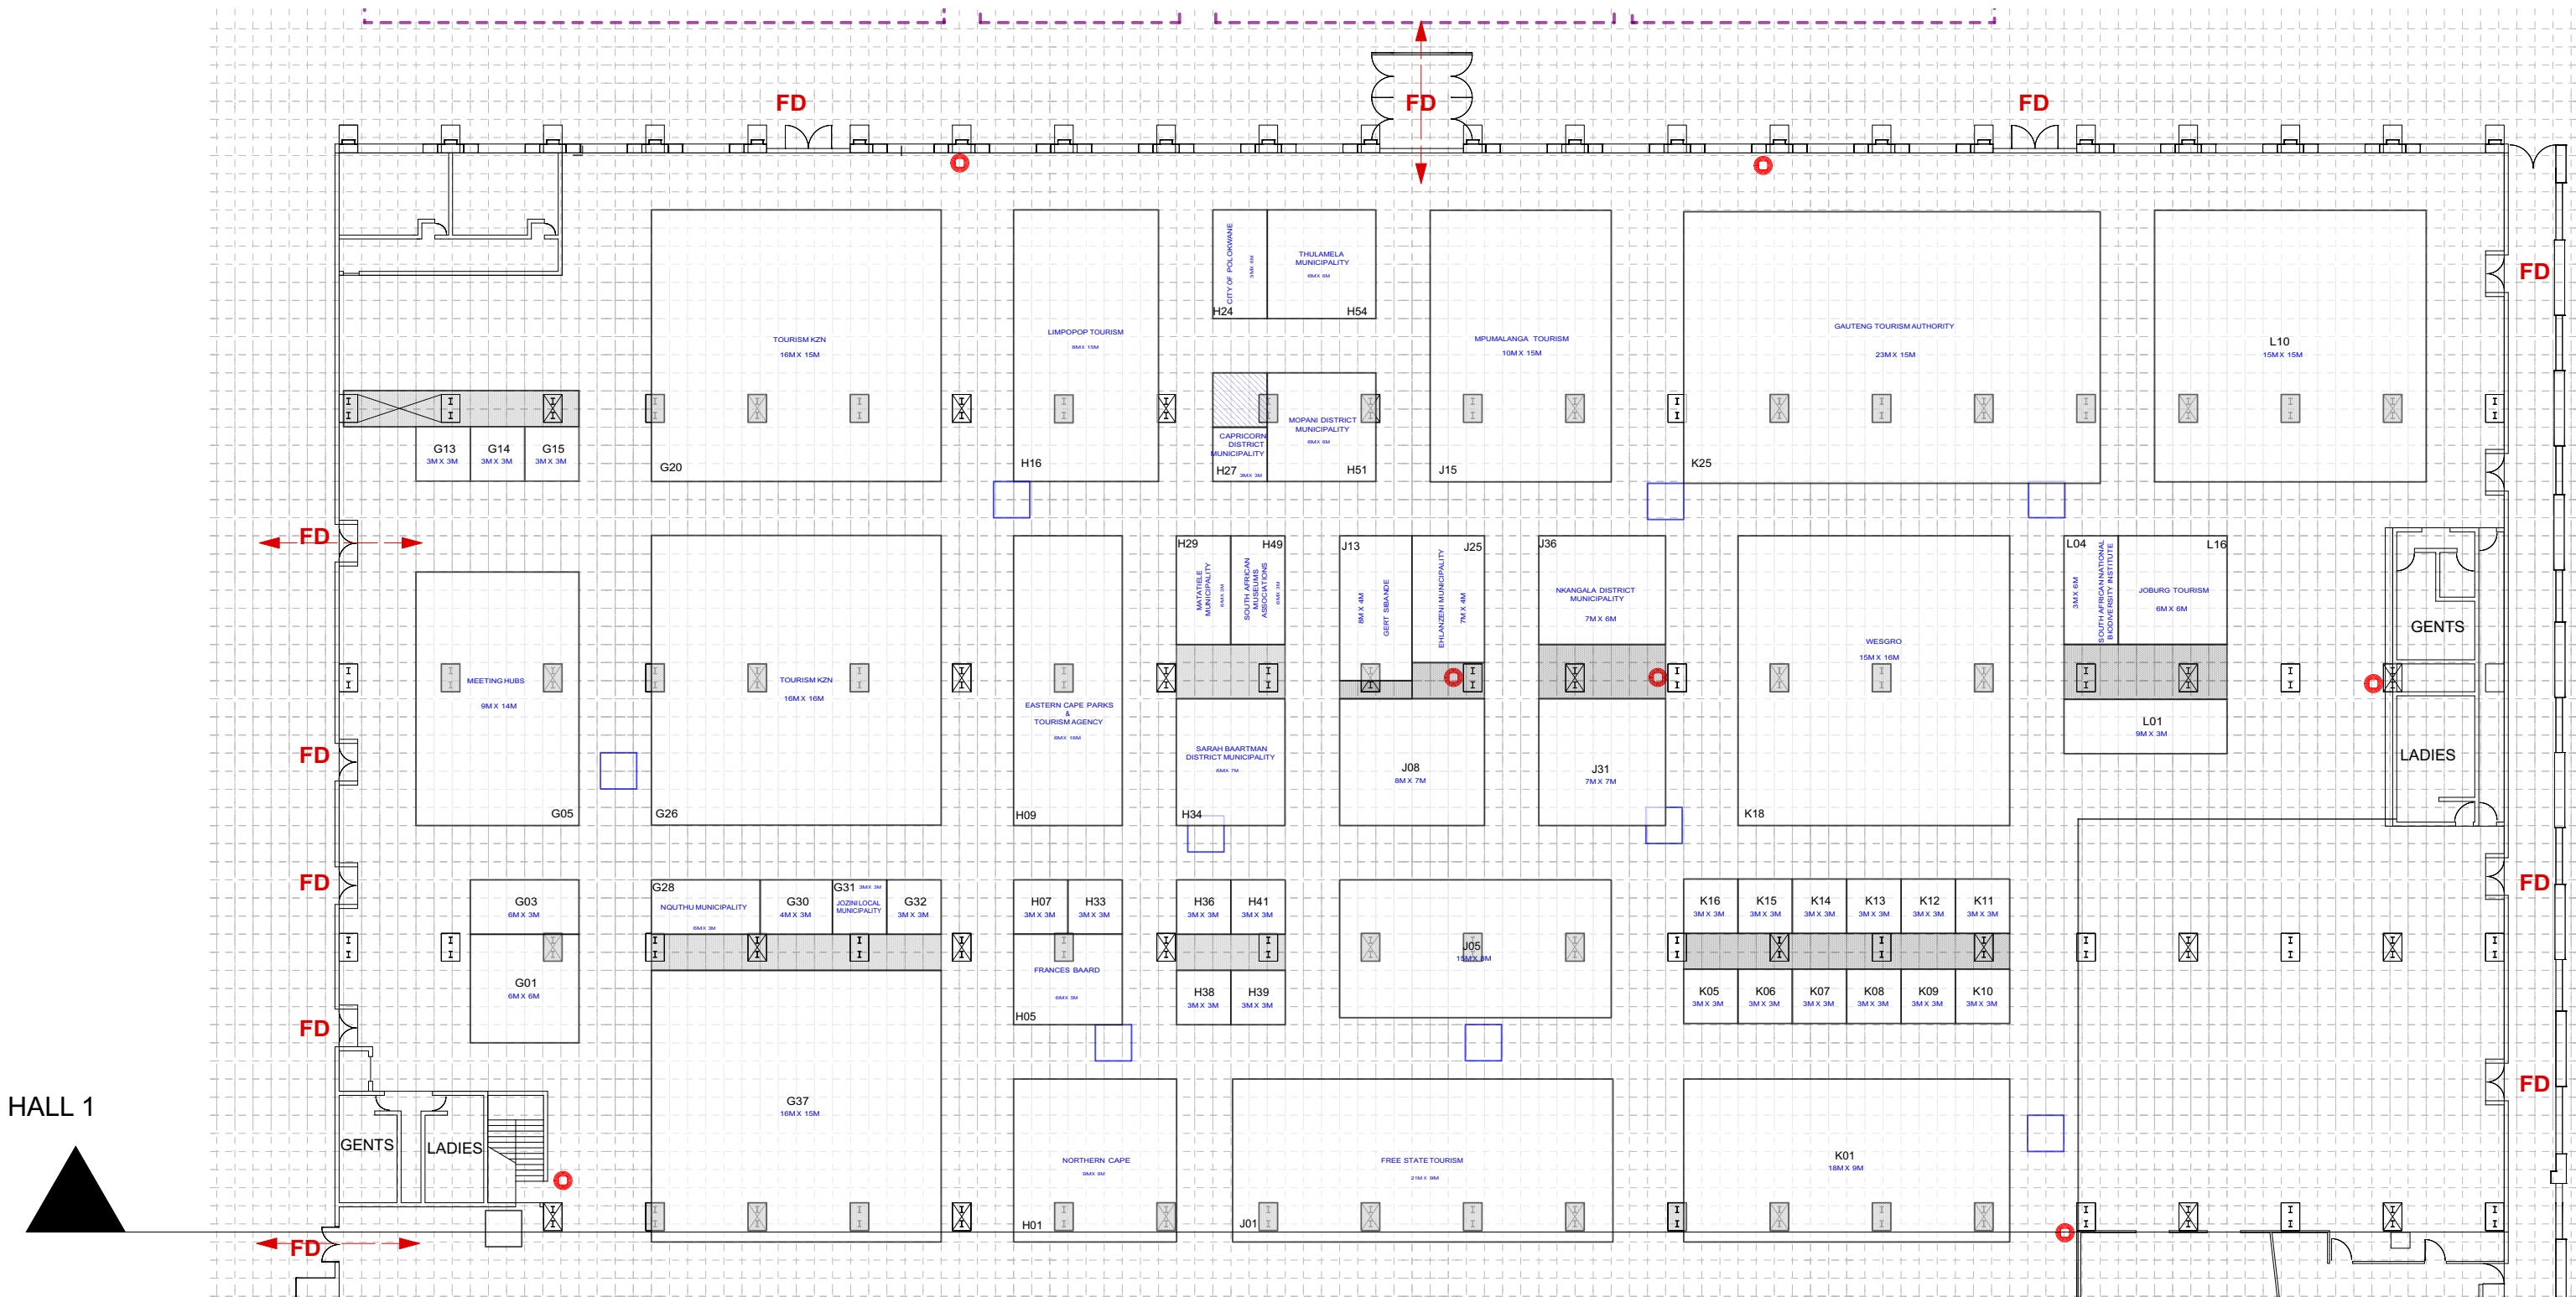

Floor Layout
 1:350
 GRID 1 BLOCK = 1MX1M


LAYOUT:DBN DEC HALL 1



AFRICA'S TRAVEL INDABA 2023
 DURBAN ICC/DEC/WALNUT ROAD, 9-11 MAY
 AE: Gisele Masengo
 DESIGNER: Rene' Fielies

DWG NO:242.03
 DWG DATE:17.02.2023

HALL 2

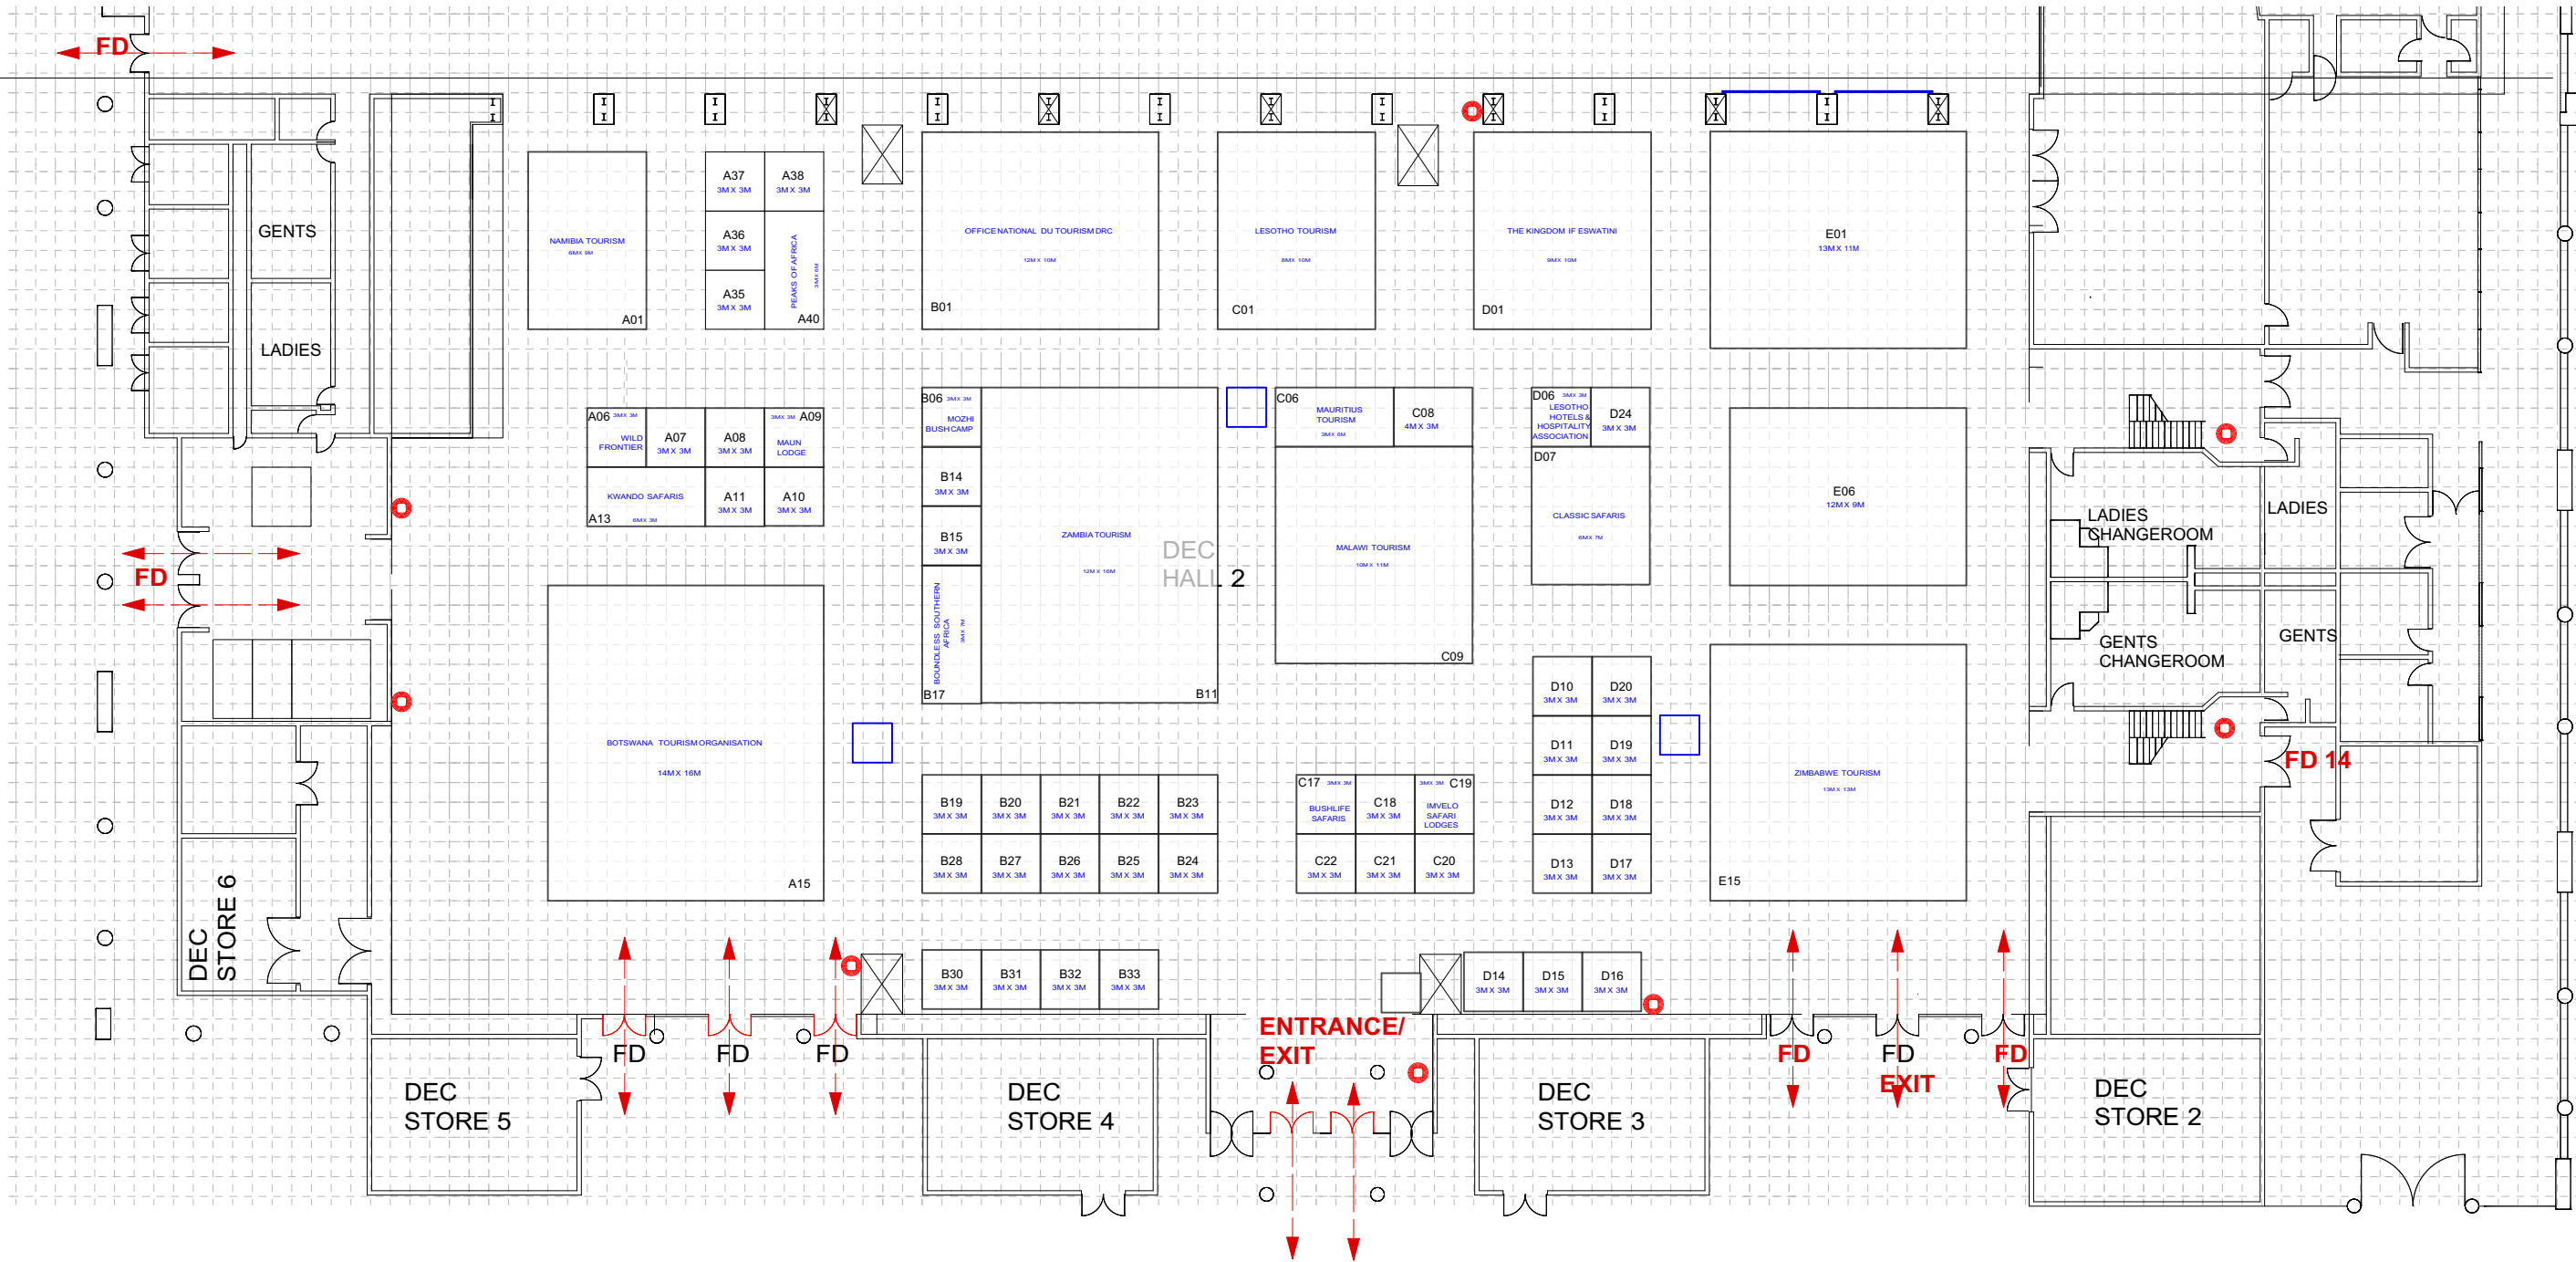

Floor Layout
1:350
GRID 1 BLOCK = 1MX1M



LAYOUT:DBN DEC HALL 2

AFRICA'S TRAVEL INDABA 2023
DURBAN ICC/DEC/WALNUT ROAD, 9-11 MAY
AE: Gisele Masengo
DESIGNER: Rene' Fielies

DWG NO:242.03
DWG DATE:17.02.2023