


LAYOUT :DBN DEC _COAST OF DREAMS/MYSTRALS /OUTDOOR AREAS

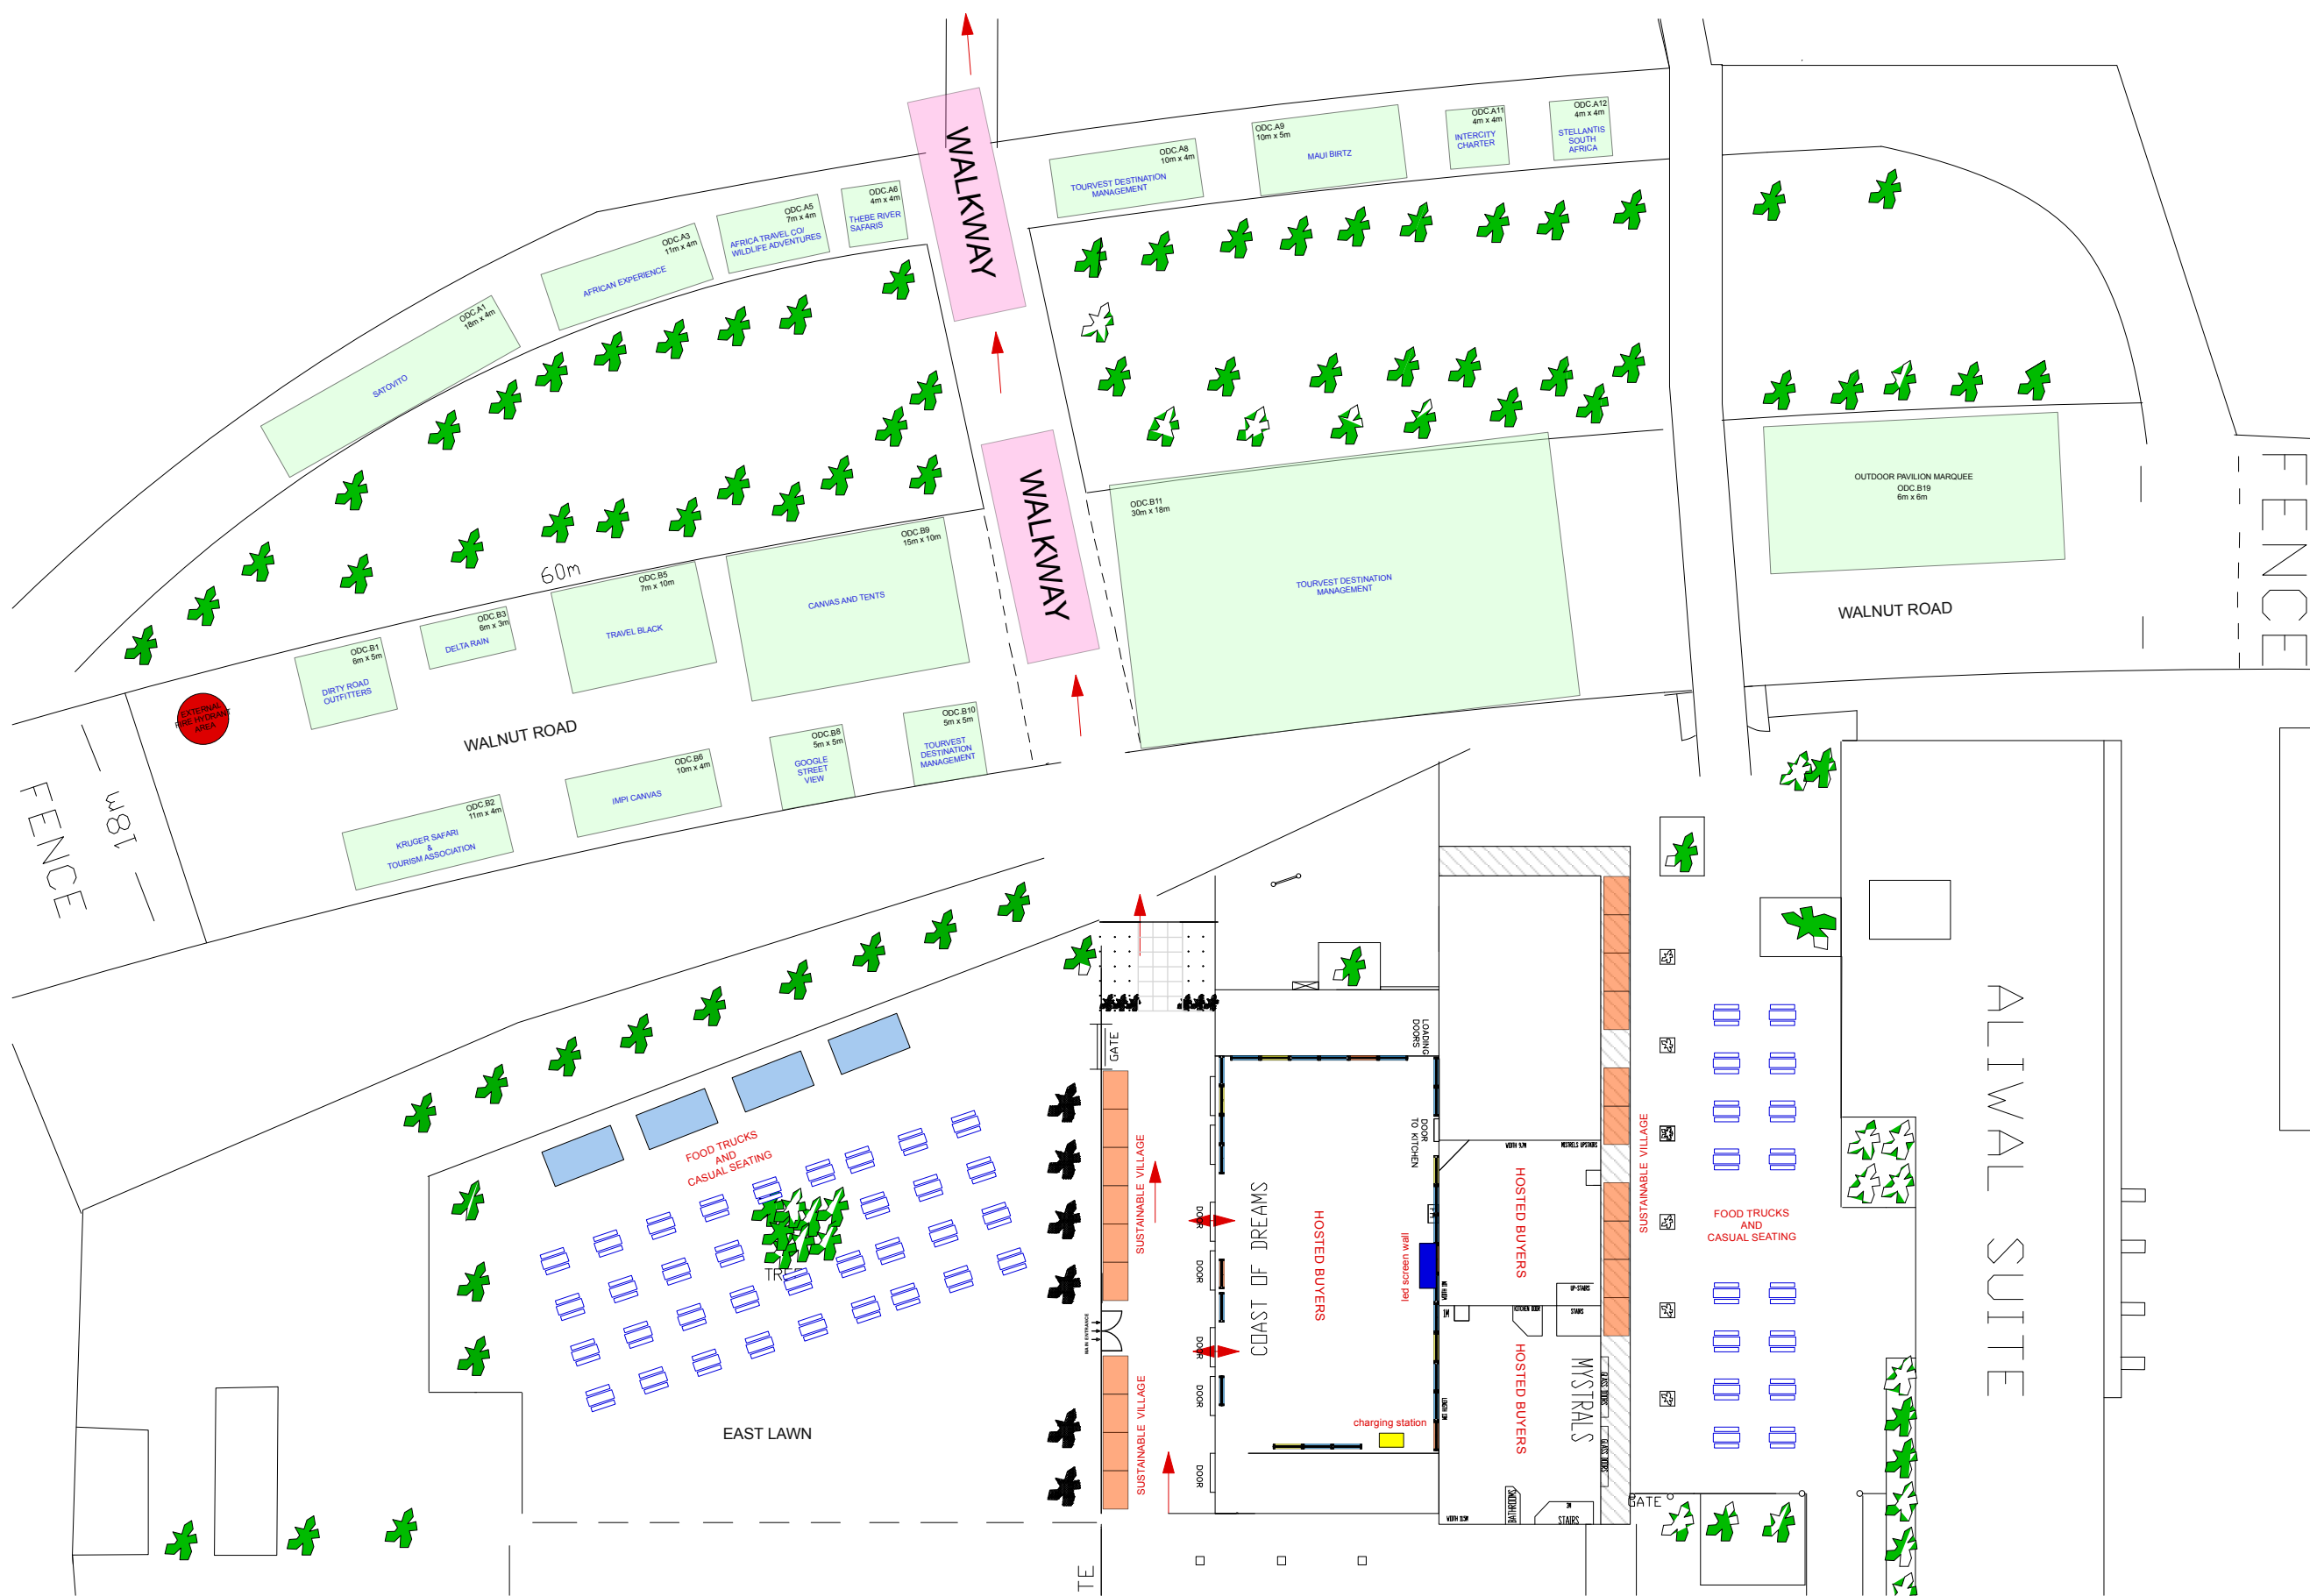

Floor Layout
 1:450
 GRID 1 BLOCK = 1MX1M

AFRICA'S TRAVEL INDABA 2026
 Venue: DBN -WALNUT ROAD/ EAST LAWN / MYSTRAL AND COAST OF DREAMS , Show Dates: 11-14 May 2026



ORGANISER : South African Tourism
 AE: rembu@synergybe.co.za
 DESIGN: rene@garonacom.co.za

DWG NO: 445.07
 01.05.2026