

**Floor Layout**  
 1:340  
 GRID 1 BLOCK = 1MX1M

**LAYOUT:DBN DEC HALL 1**


AFRICA'S TRAVEL INDABA 2026  
 Venue: DBN DEC, Show Dates: 11-14 May 2026



ORGANISER : South African Tourism  
 AE: rembu@synergybe.co.za  
 DESIGN rene@garonacom.co.za

**DWG NO: 445.06**  
 19.04.2026

HALL 2

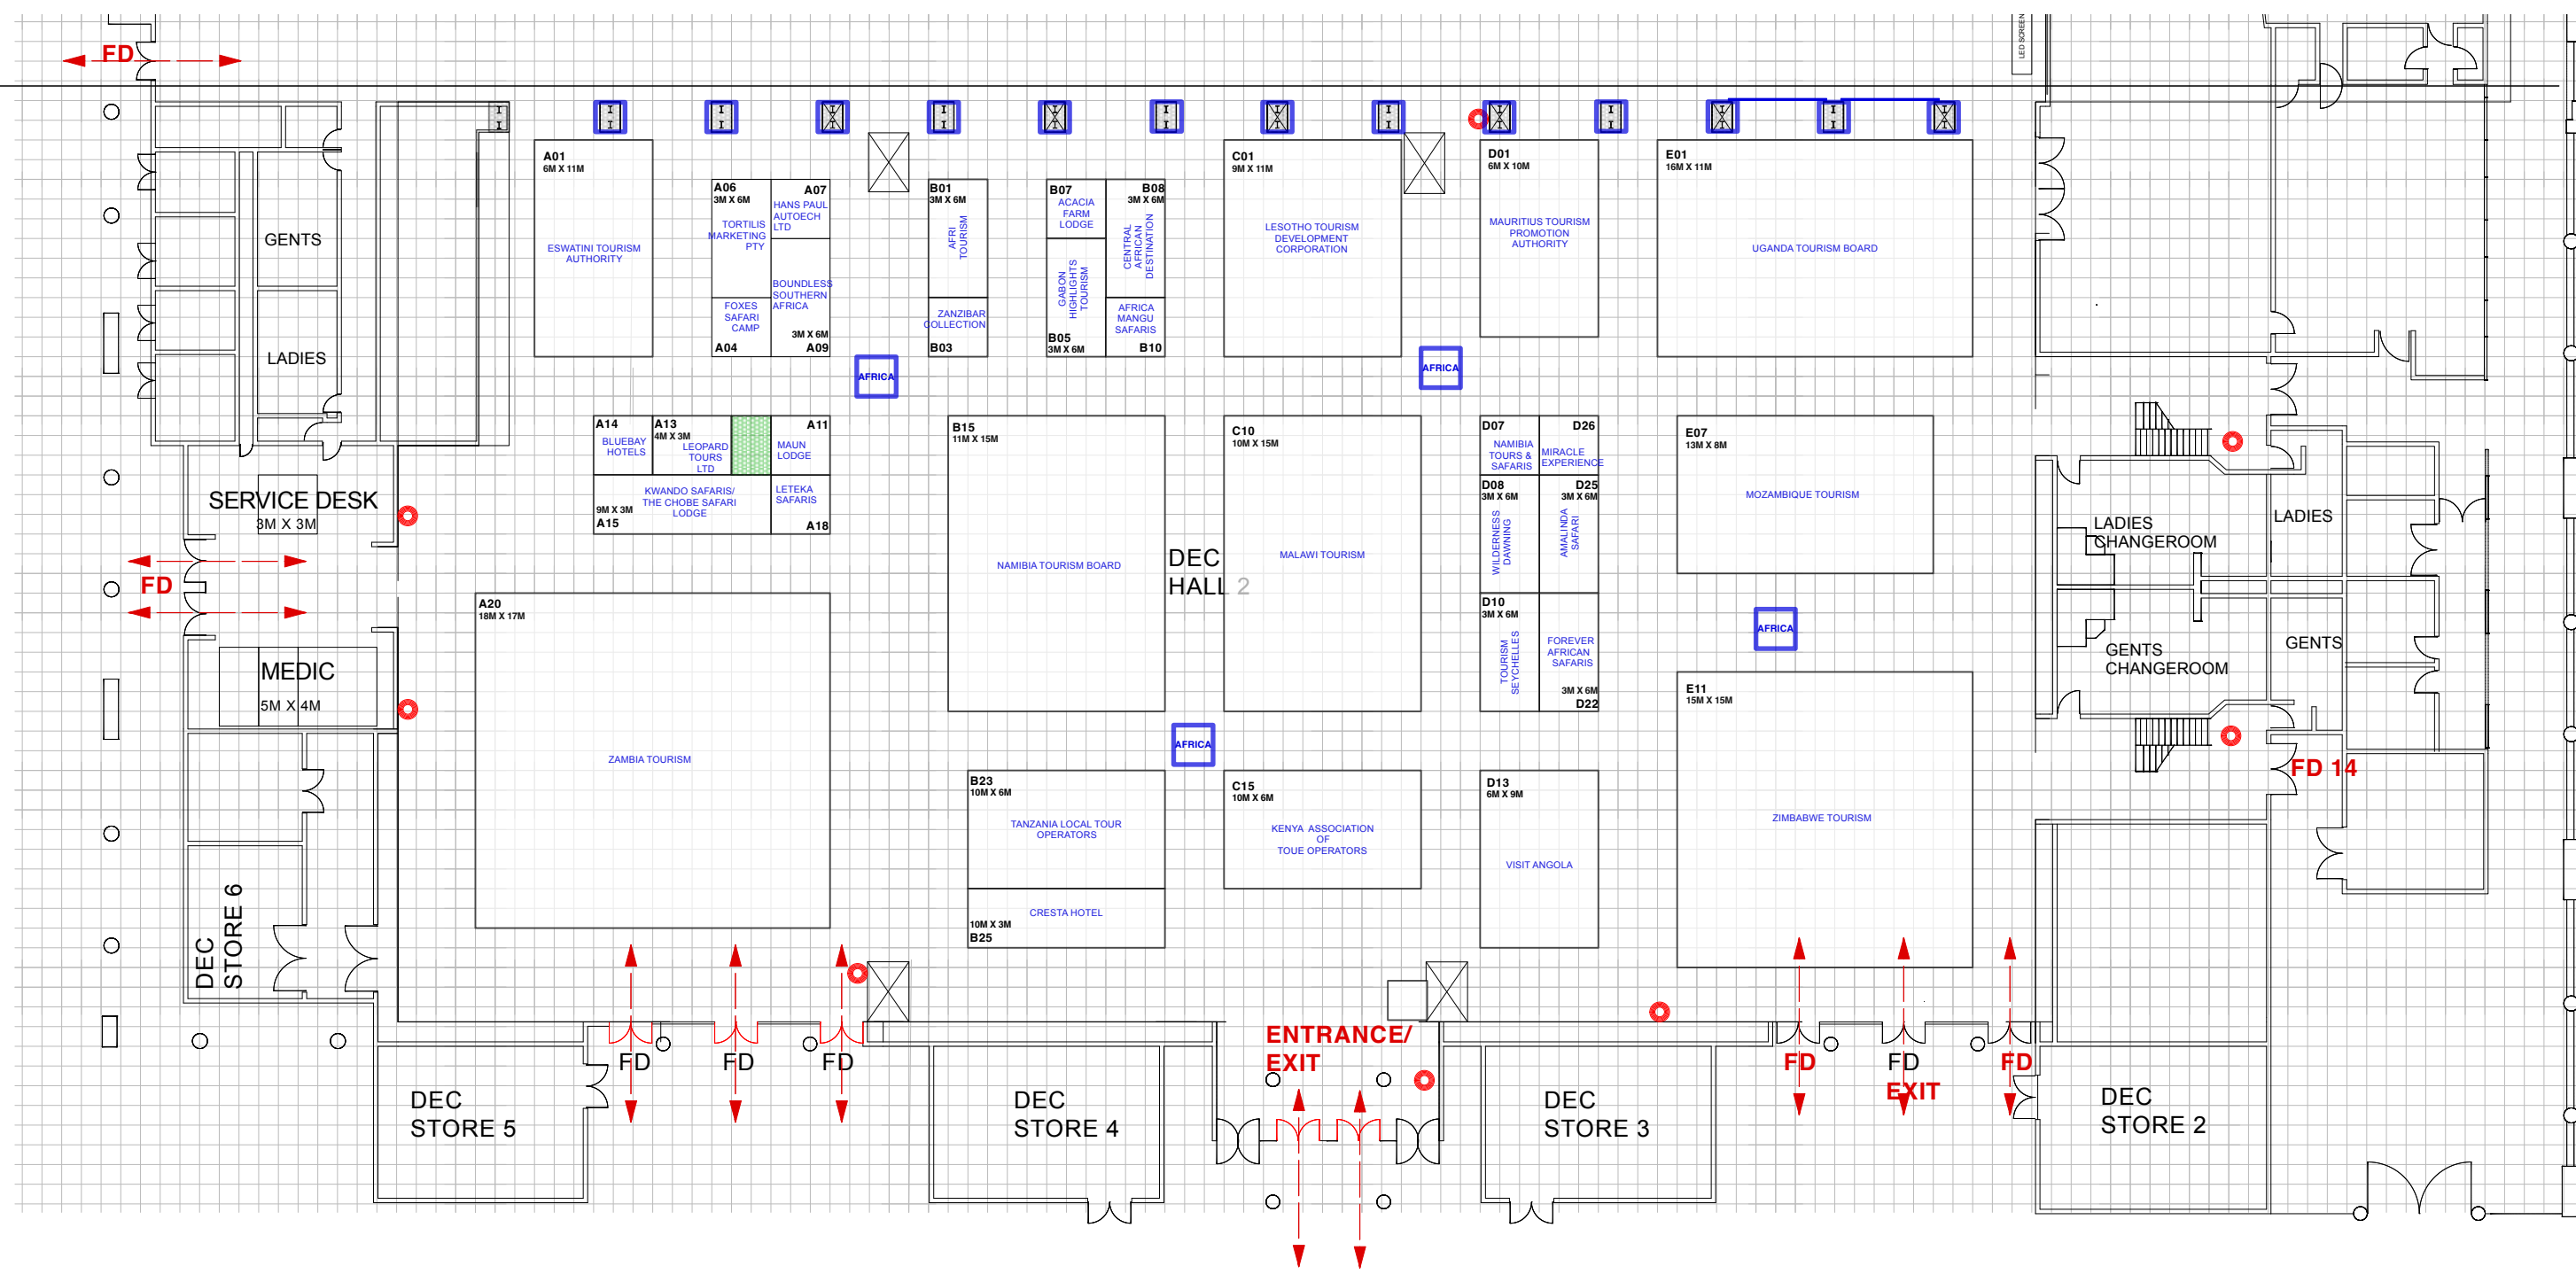

**Floor Layout**  
 1:340  
 GRID 1 BLOCK = 1MX1M

**LAYOUT:DBN DEC HALL 2**

AFRICA'S TRAVEL INDABA 2026  
 Venue: DBN DEC, Show Dates: 11-14 May 2026




ORGANISER : South African Tourism  
 AE: rembu@synergybe.co.za  
 DESIGN rene@garonacom.co.za

**DWG NO: 445.06**  
 19.04.2026

TO MINISTRALS AND ICC

HALL 1

HALL 2

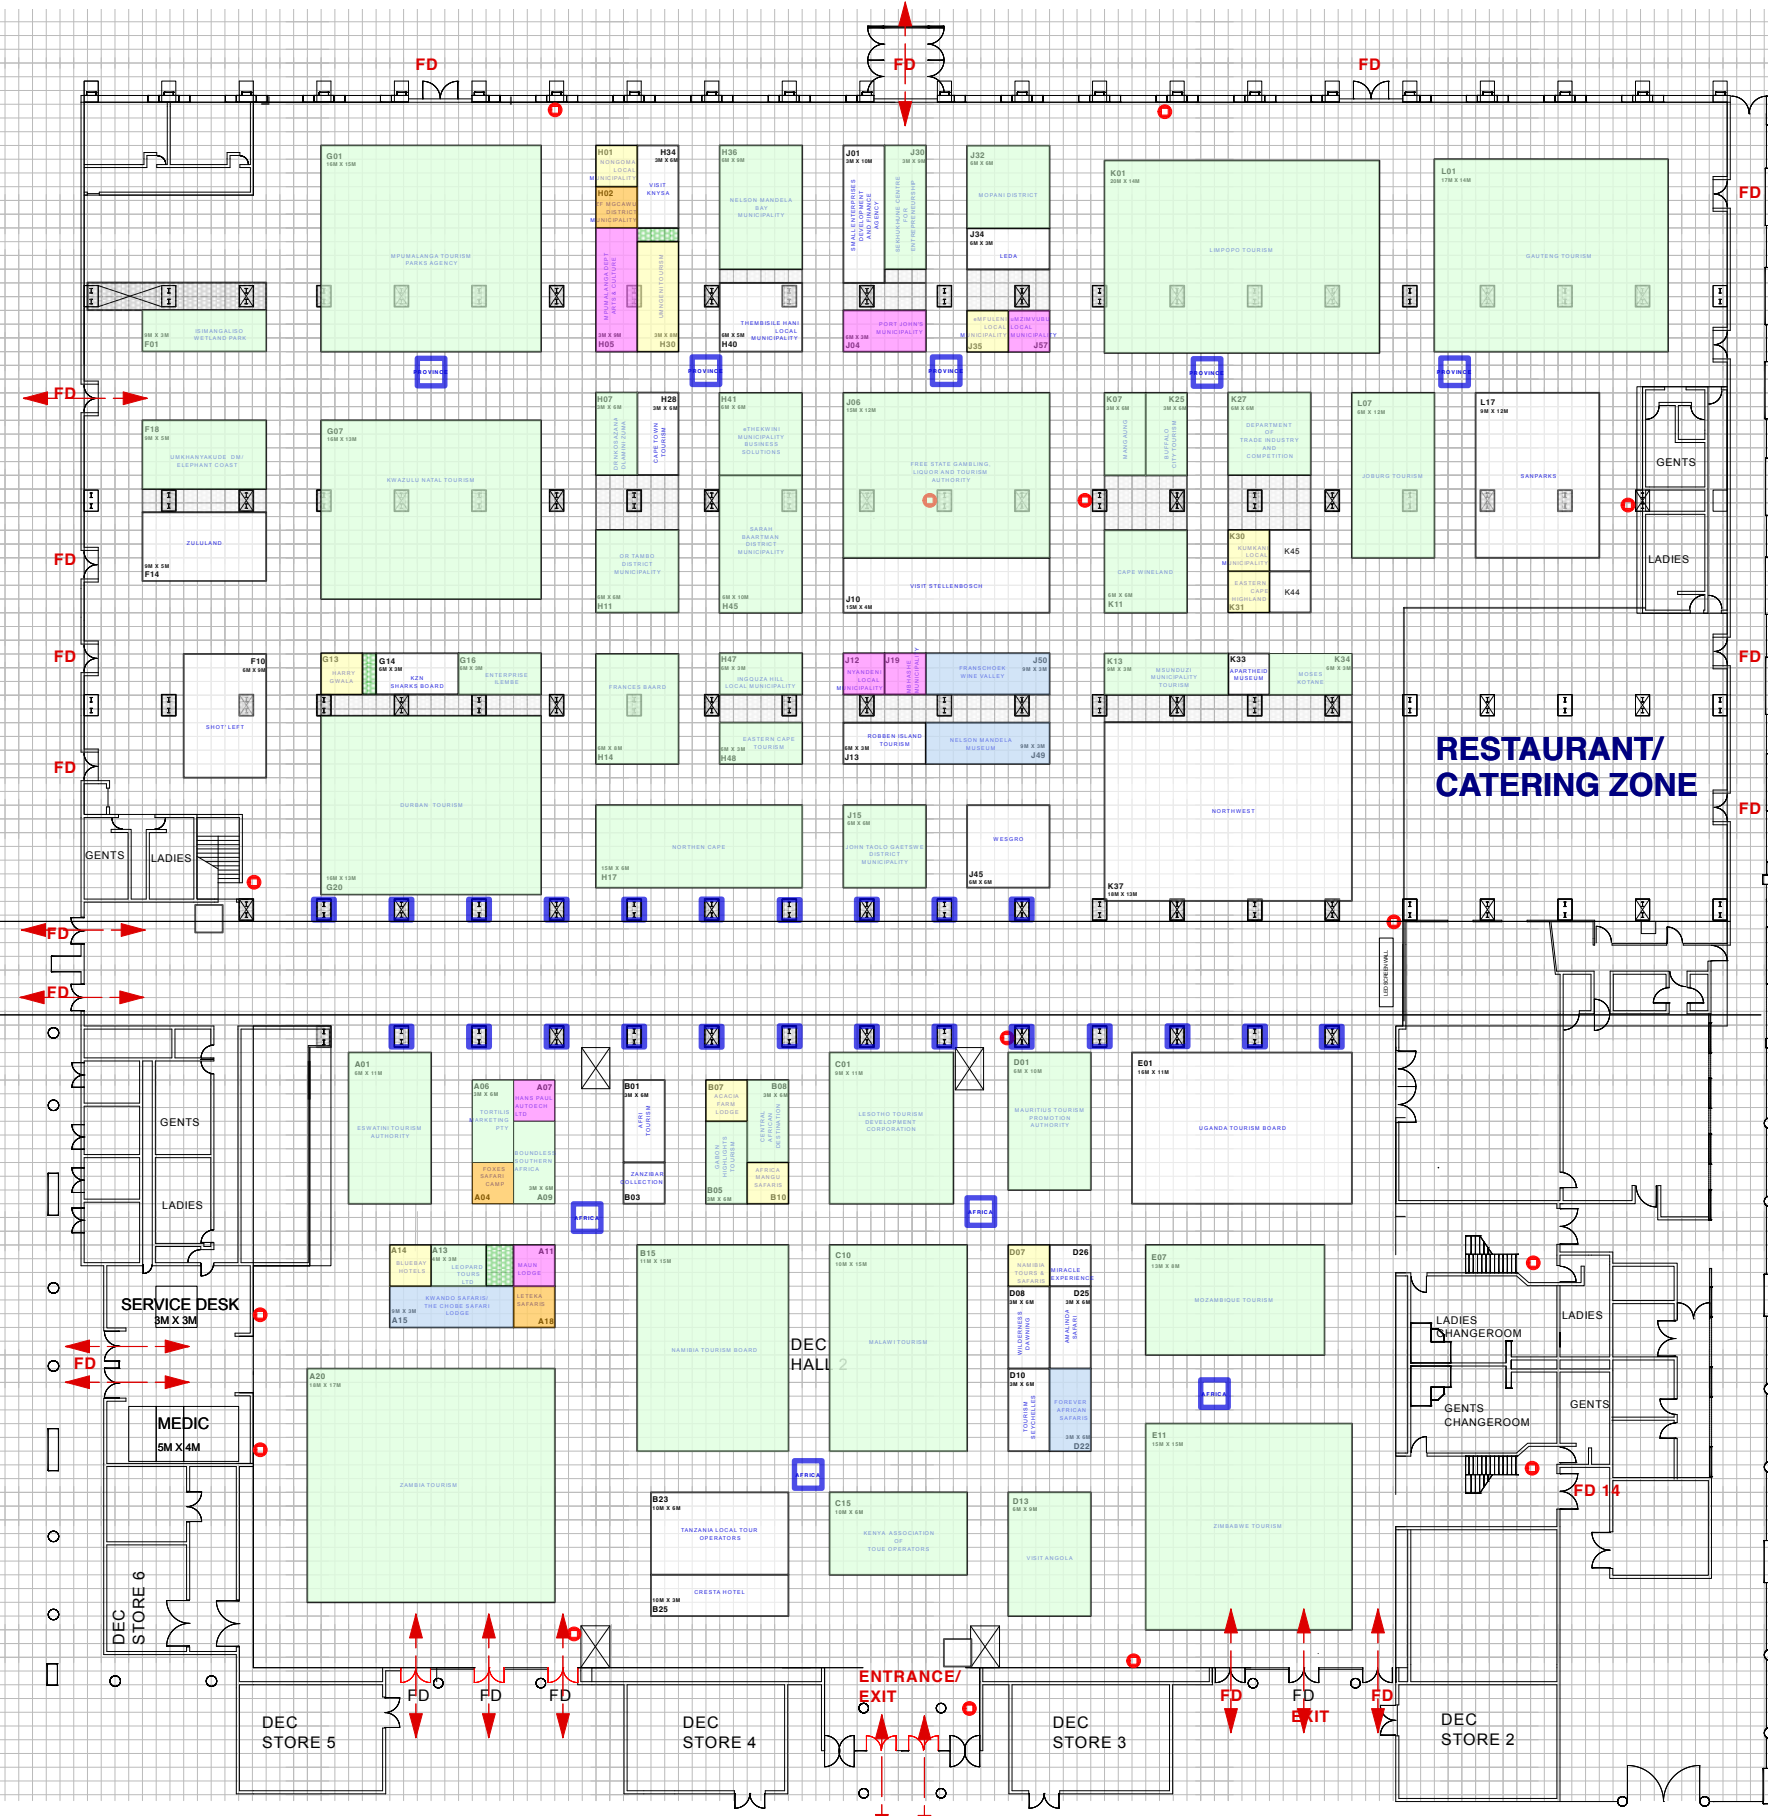

LEGEND	
	WALLED OFF COLUMN AREAS (COULD BE CONVERTED TO STORAGE) BASIC SHELL SCHEME
	EXECUTIVE PACKAGE
	FLOOR SPACE PACKAGE
	SILVER SHELL SCHEME PACKAGE
	PREMIUM PACKAGE
	12 X AERIAL BRANDED CUBES( 2M X 2M )
	BRANDED COLOUMNS ( 1.5M X 1.5M)

### Floor Layout

1:550  
GRID 1 BLOCK = 1MX1M

## LAYOUT:DBN DEC HALL 1/2

AFRICA'S TRAVEL INDABA 2026  
Venue: DBN DEC, Show Dates: 11-14 May 2026



ORGANISER : South African Tourism  
AE: rembu@synergybe.co.za  
DESIGN rene@garonacom.co.za

DWG NO: 445.06  
19.04.2026