

HALL 1

HALL 2

RESTAURANT/  
CATERING ZONE

**Floor Layout**  
1:490  
GRID 1 BLOCK = 1Mx1M

**LAYOUT:DBN DEC HALL**


AFRICA'S TRAVEL INDABA 2026  
Venue: DBN DEC, Show Dates: 11-14 May 2026

ORGANISER : South African Tourism  
AE: rembu@synergybe.co.za  
DESIGN rene@garonacom.co.za

**DWG NO: 445.22**  
08.05.2026



HALL 1

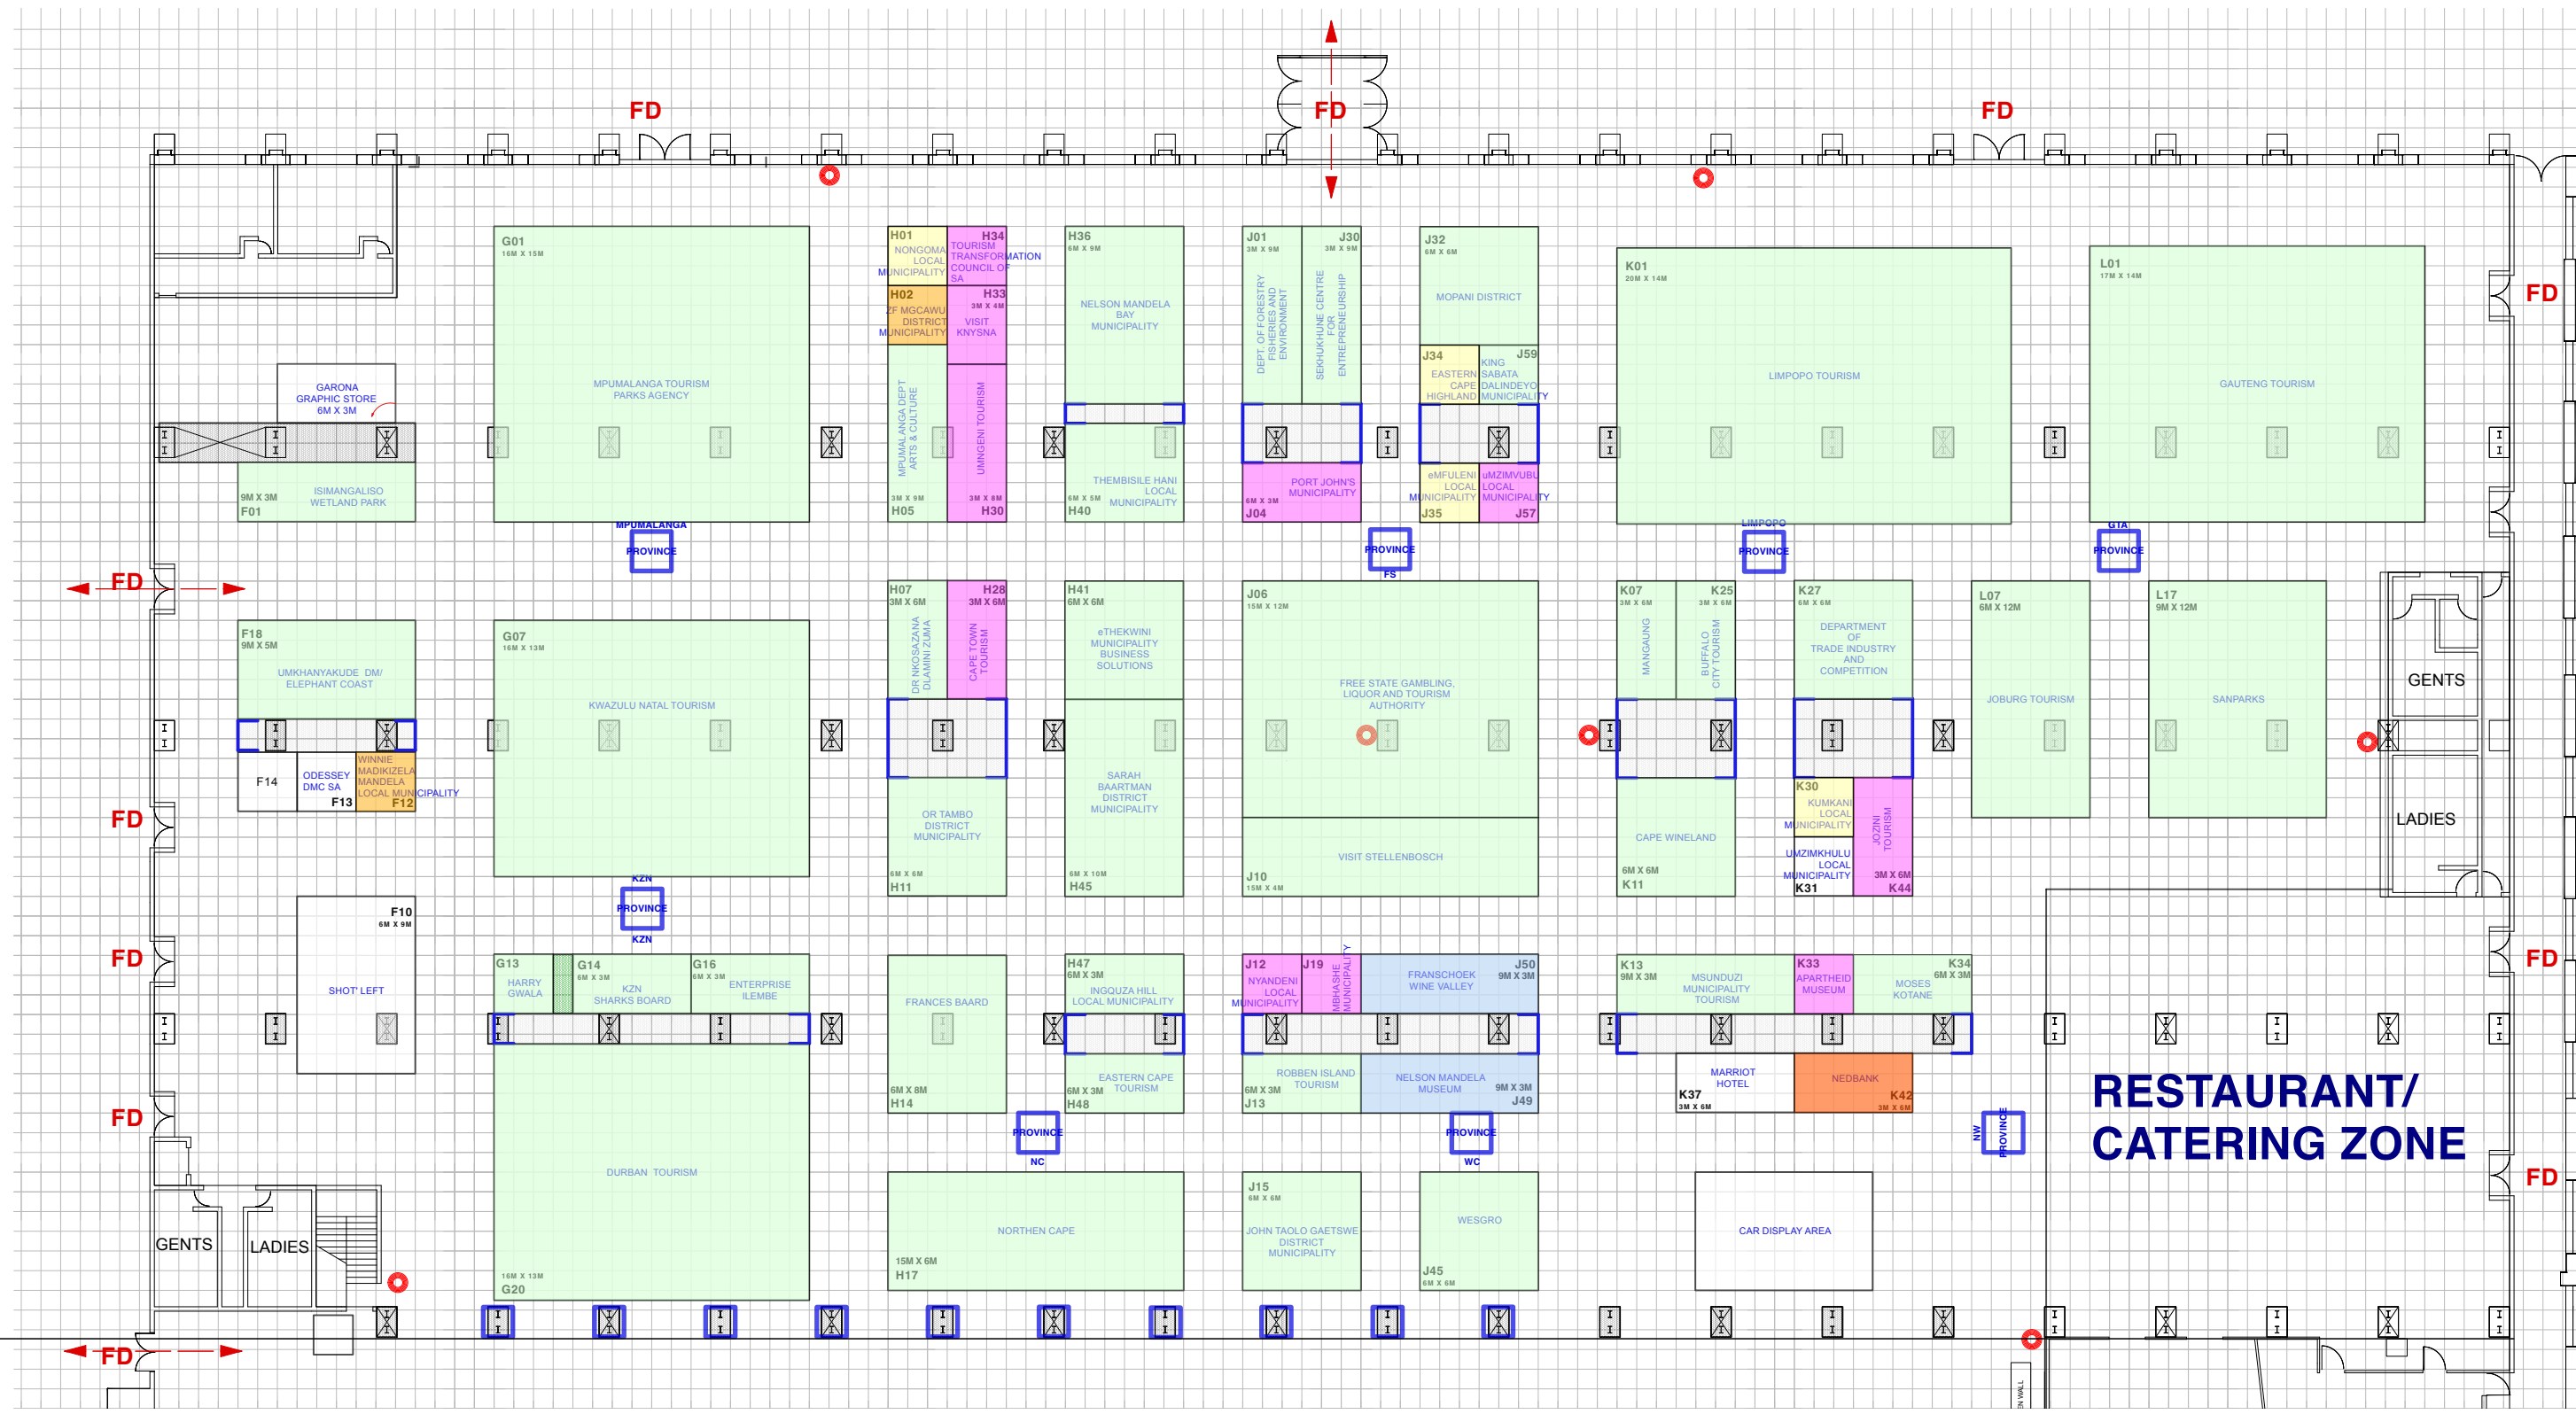

**Floor Layout**  
 1:340  
 GRID 1 BLOCK = 1MX1M

**LAYOUT:DBN DEC HALL 1**


AFRICA'S TRAVEL INDABA 2026  
 Venue: DBN DEC, Show Dates: 11-14 May 2026



ORGANISER : South African Tourism  
 AE: rembu@synergybe.co.za  
 DESIGN rene@garonacom.co.za

**DWG NO: 445.22**  
 08.05.2026

# HALL 2

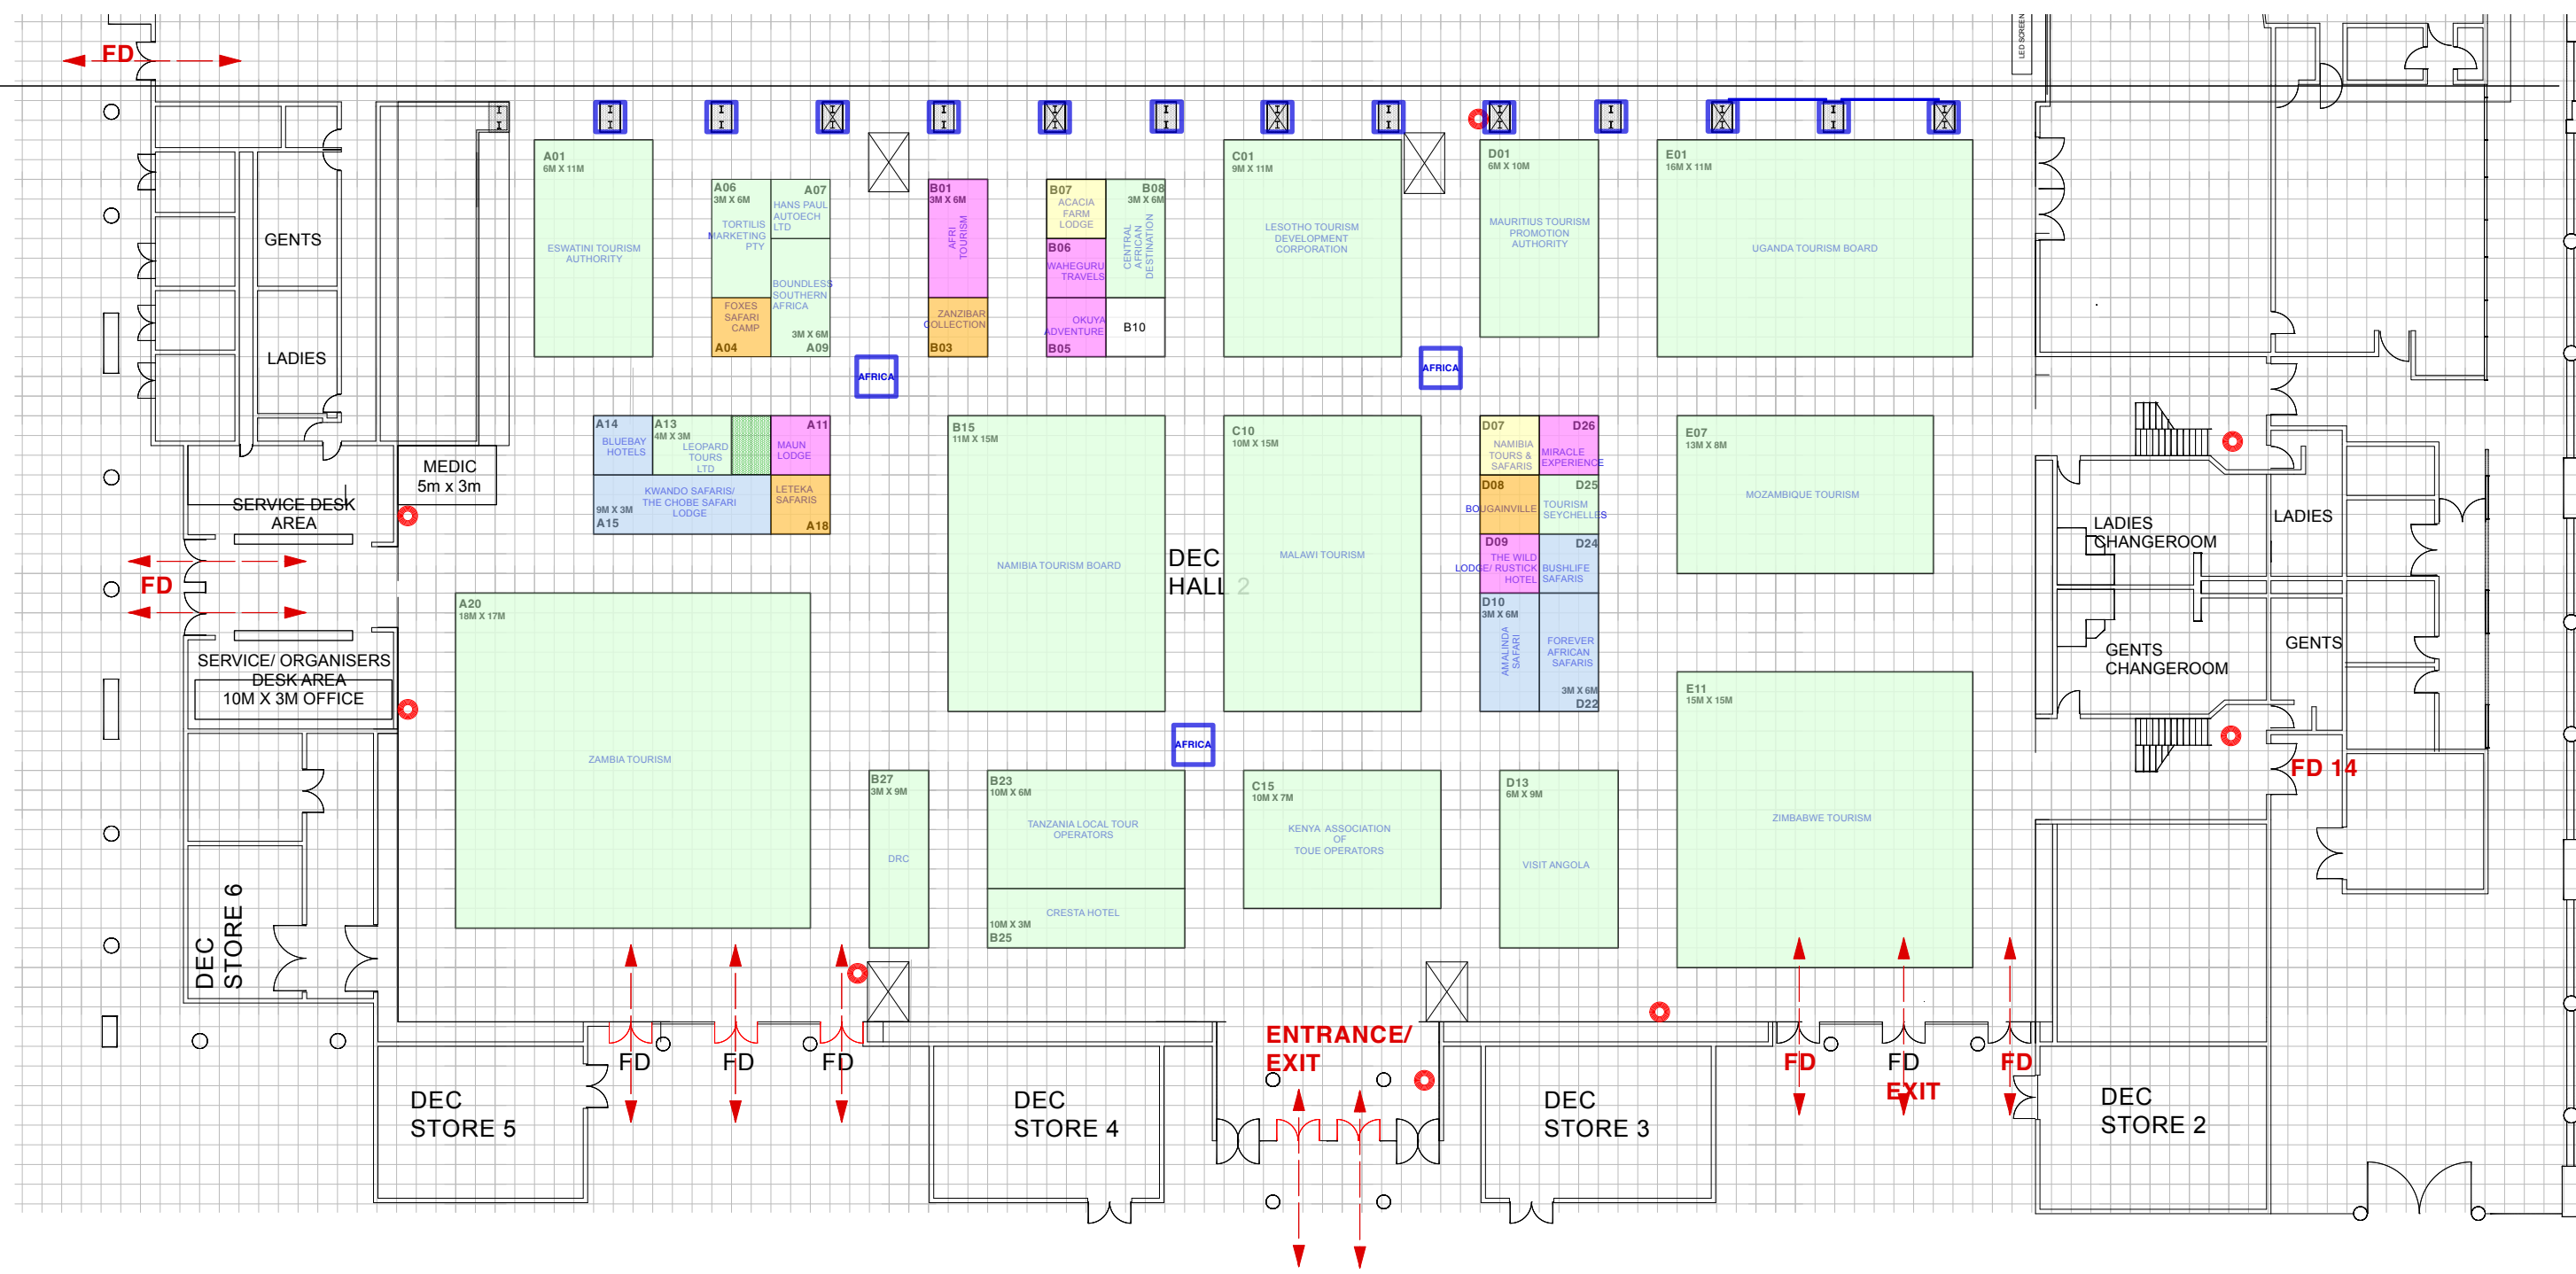

**Floor Layout**  
 1:340  
 GRID 1 BLOCK = 1MX1M

## LAYOUT:DBN DEC HALL 2

AFRICA'S TRAVEL INDABA 2026  
 Venue: DBN DEC, Show Dates: 11-14 May 2026



ORGANISER : South African Tourism  
 AE: rembu@synergybe.co.za  
 DESIGN rene@garonacom.co.za

DWG NO: 445.22  
 08.05.2026


TO MINISTRALS AND ICC

HALL 1

HALL 2

### Floor Layout

1:550  
GRID 1 BLOCK = 1MX1M

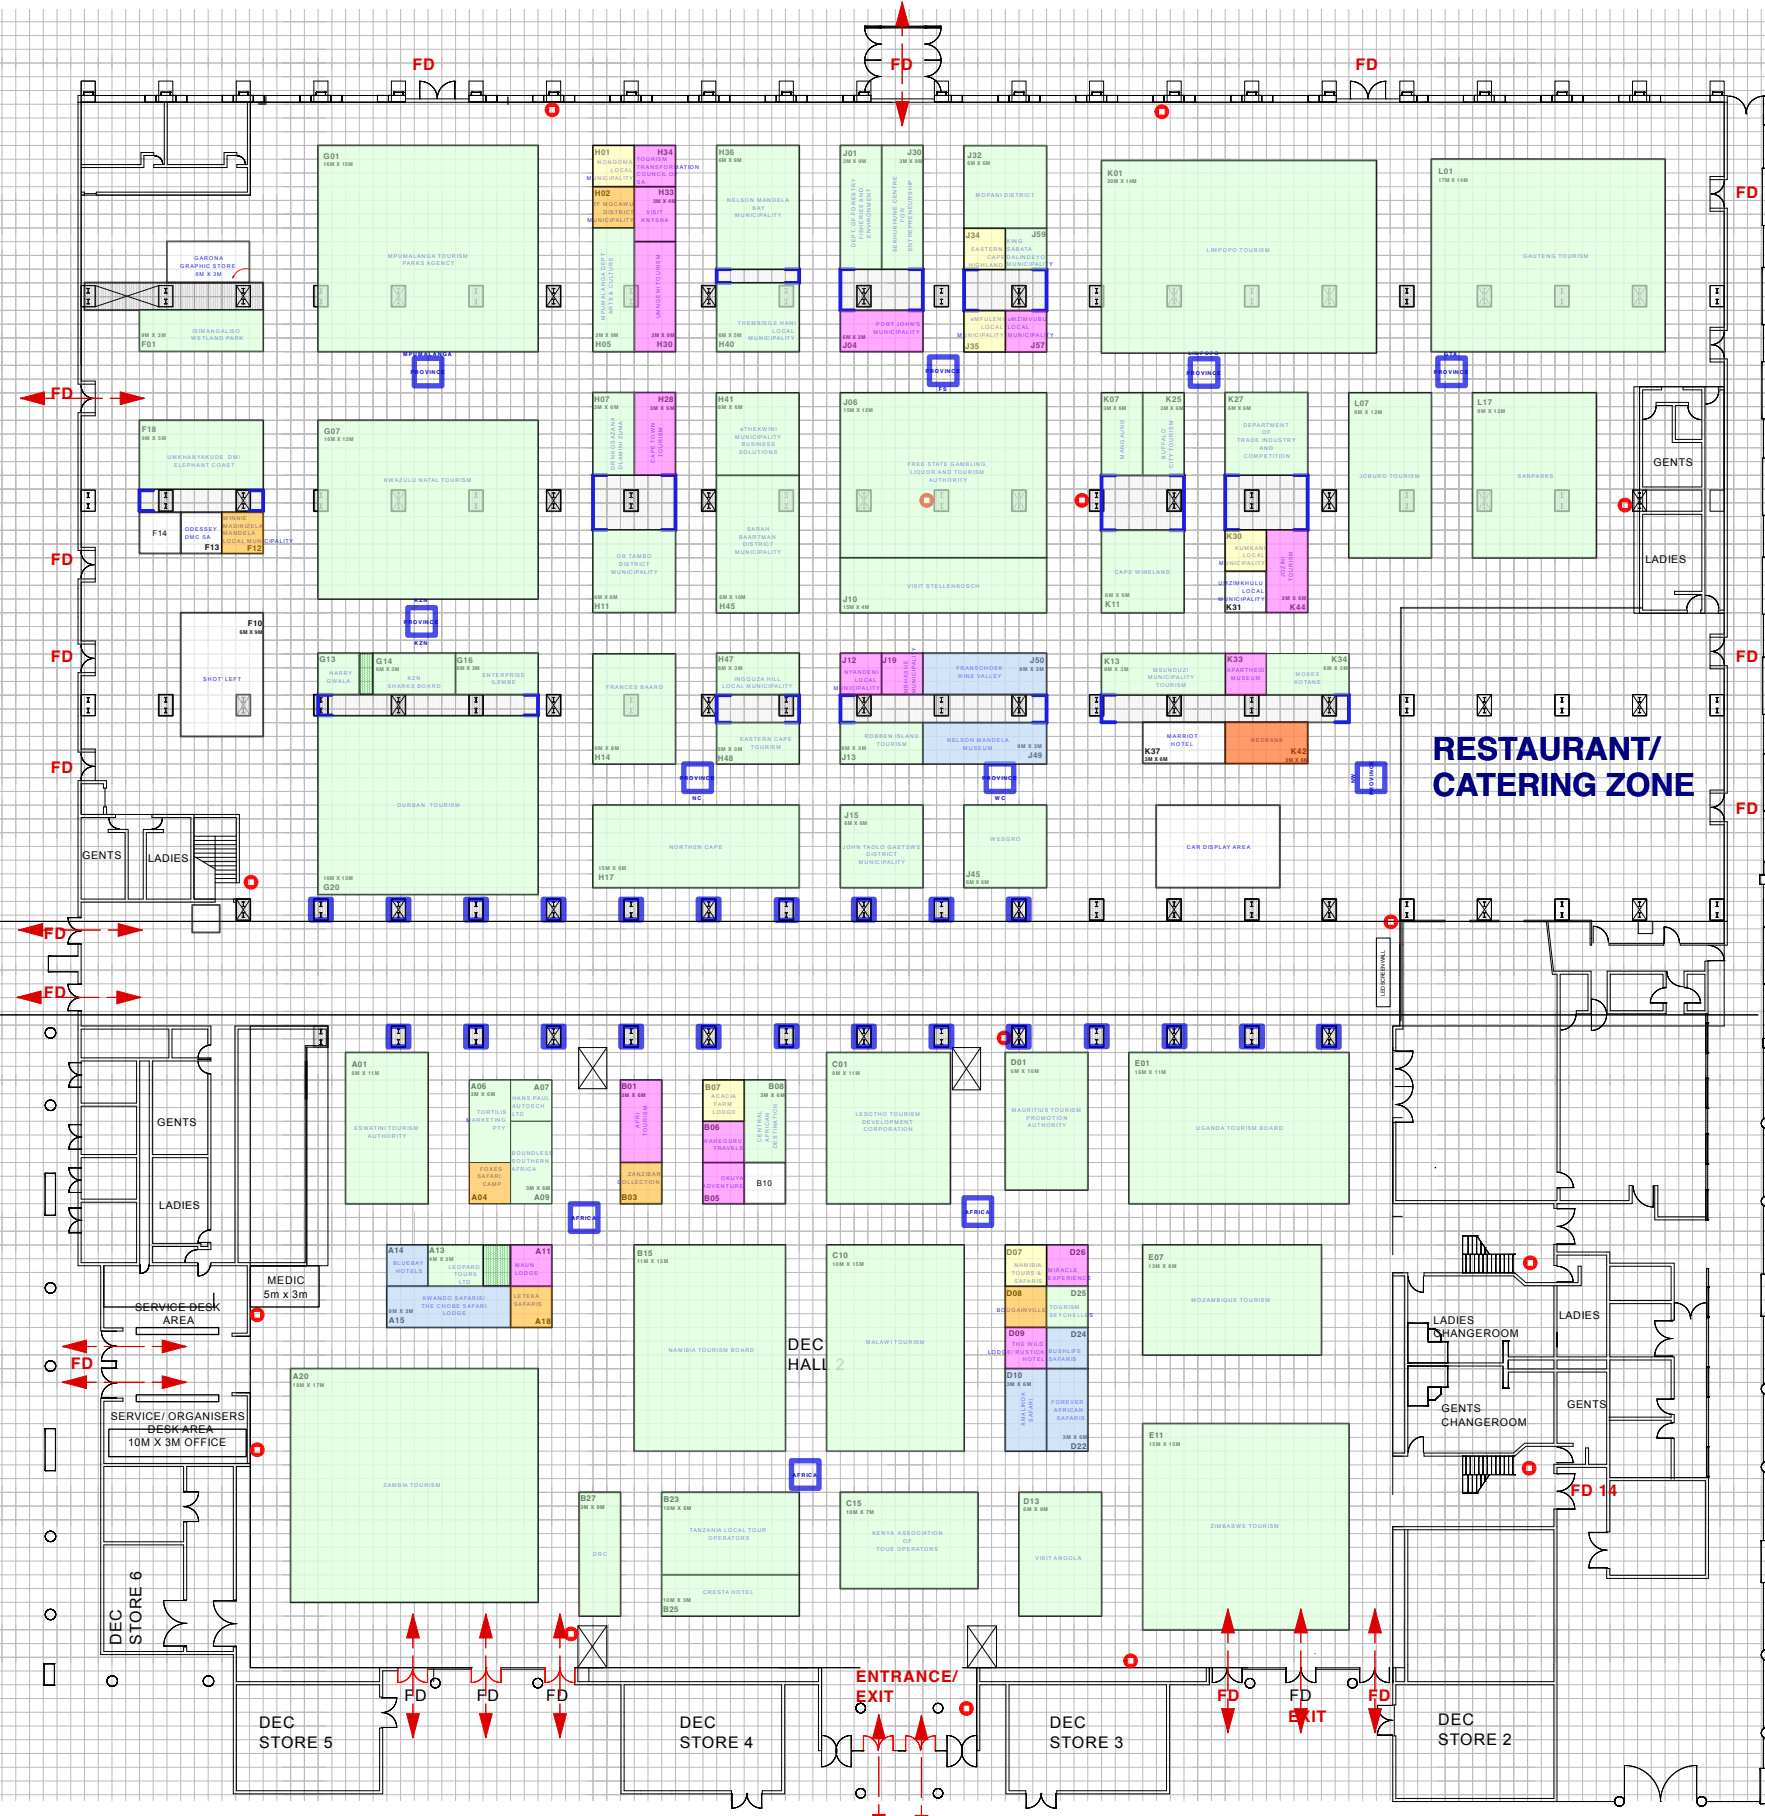

LEGEND	
	WALLED OFF COLUMN AREAS (COULD BE CONVERTED TO STORAGE) BASIC SHELL SCHEME
	EXECUTIVE PACKAGE
	EXECUTIVE PACKAGE- OCTANORM
	FLOOR SPACE PACKAGE
	SILVER SHELL SCHEME PACKAGE
	PREMIUM PACKAGE
	11 X AERIAL BRANDED CUBES (2M X 2M)
	BRANDED COLOUMNS ( 1.5M X 1.5M)
	WALLED OFF AREAS

## LAYOUT:DBN DEC HALL 1/2

AFRICA'S TRAVEL INDABA 2026  
Venue: DBN DEC, Show Dates: 11-14 May 2026

ORGANISER : South African Tourism  
AE: rembu@synergybe.co.za  
DESIGN rene@garonacom.co.za

DWG NO: 445.22  
08.05.2026

