


LAYOUT :DBN DEC _COAST OF DREAMS/MYSTRALS /OUTDOOR AREAS

Floor Layout
 1:450
 GRID 1 BLOCK = 1MX1M

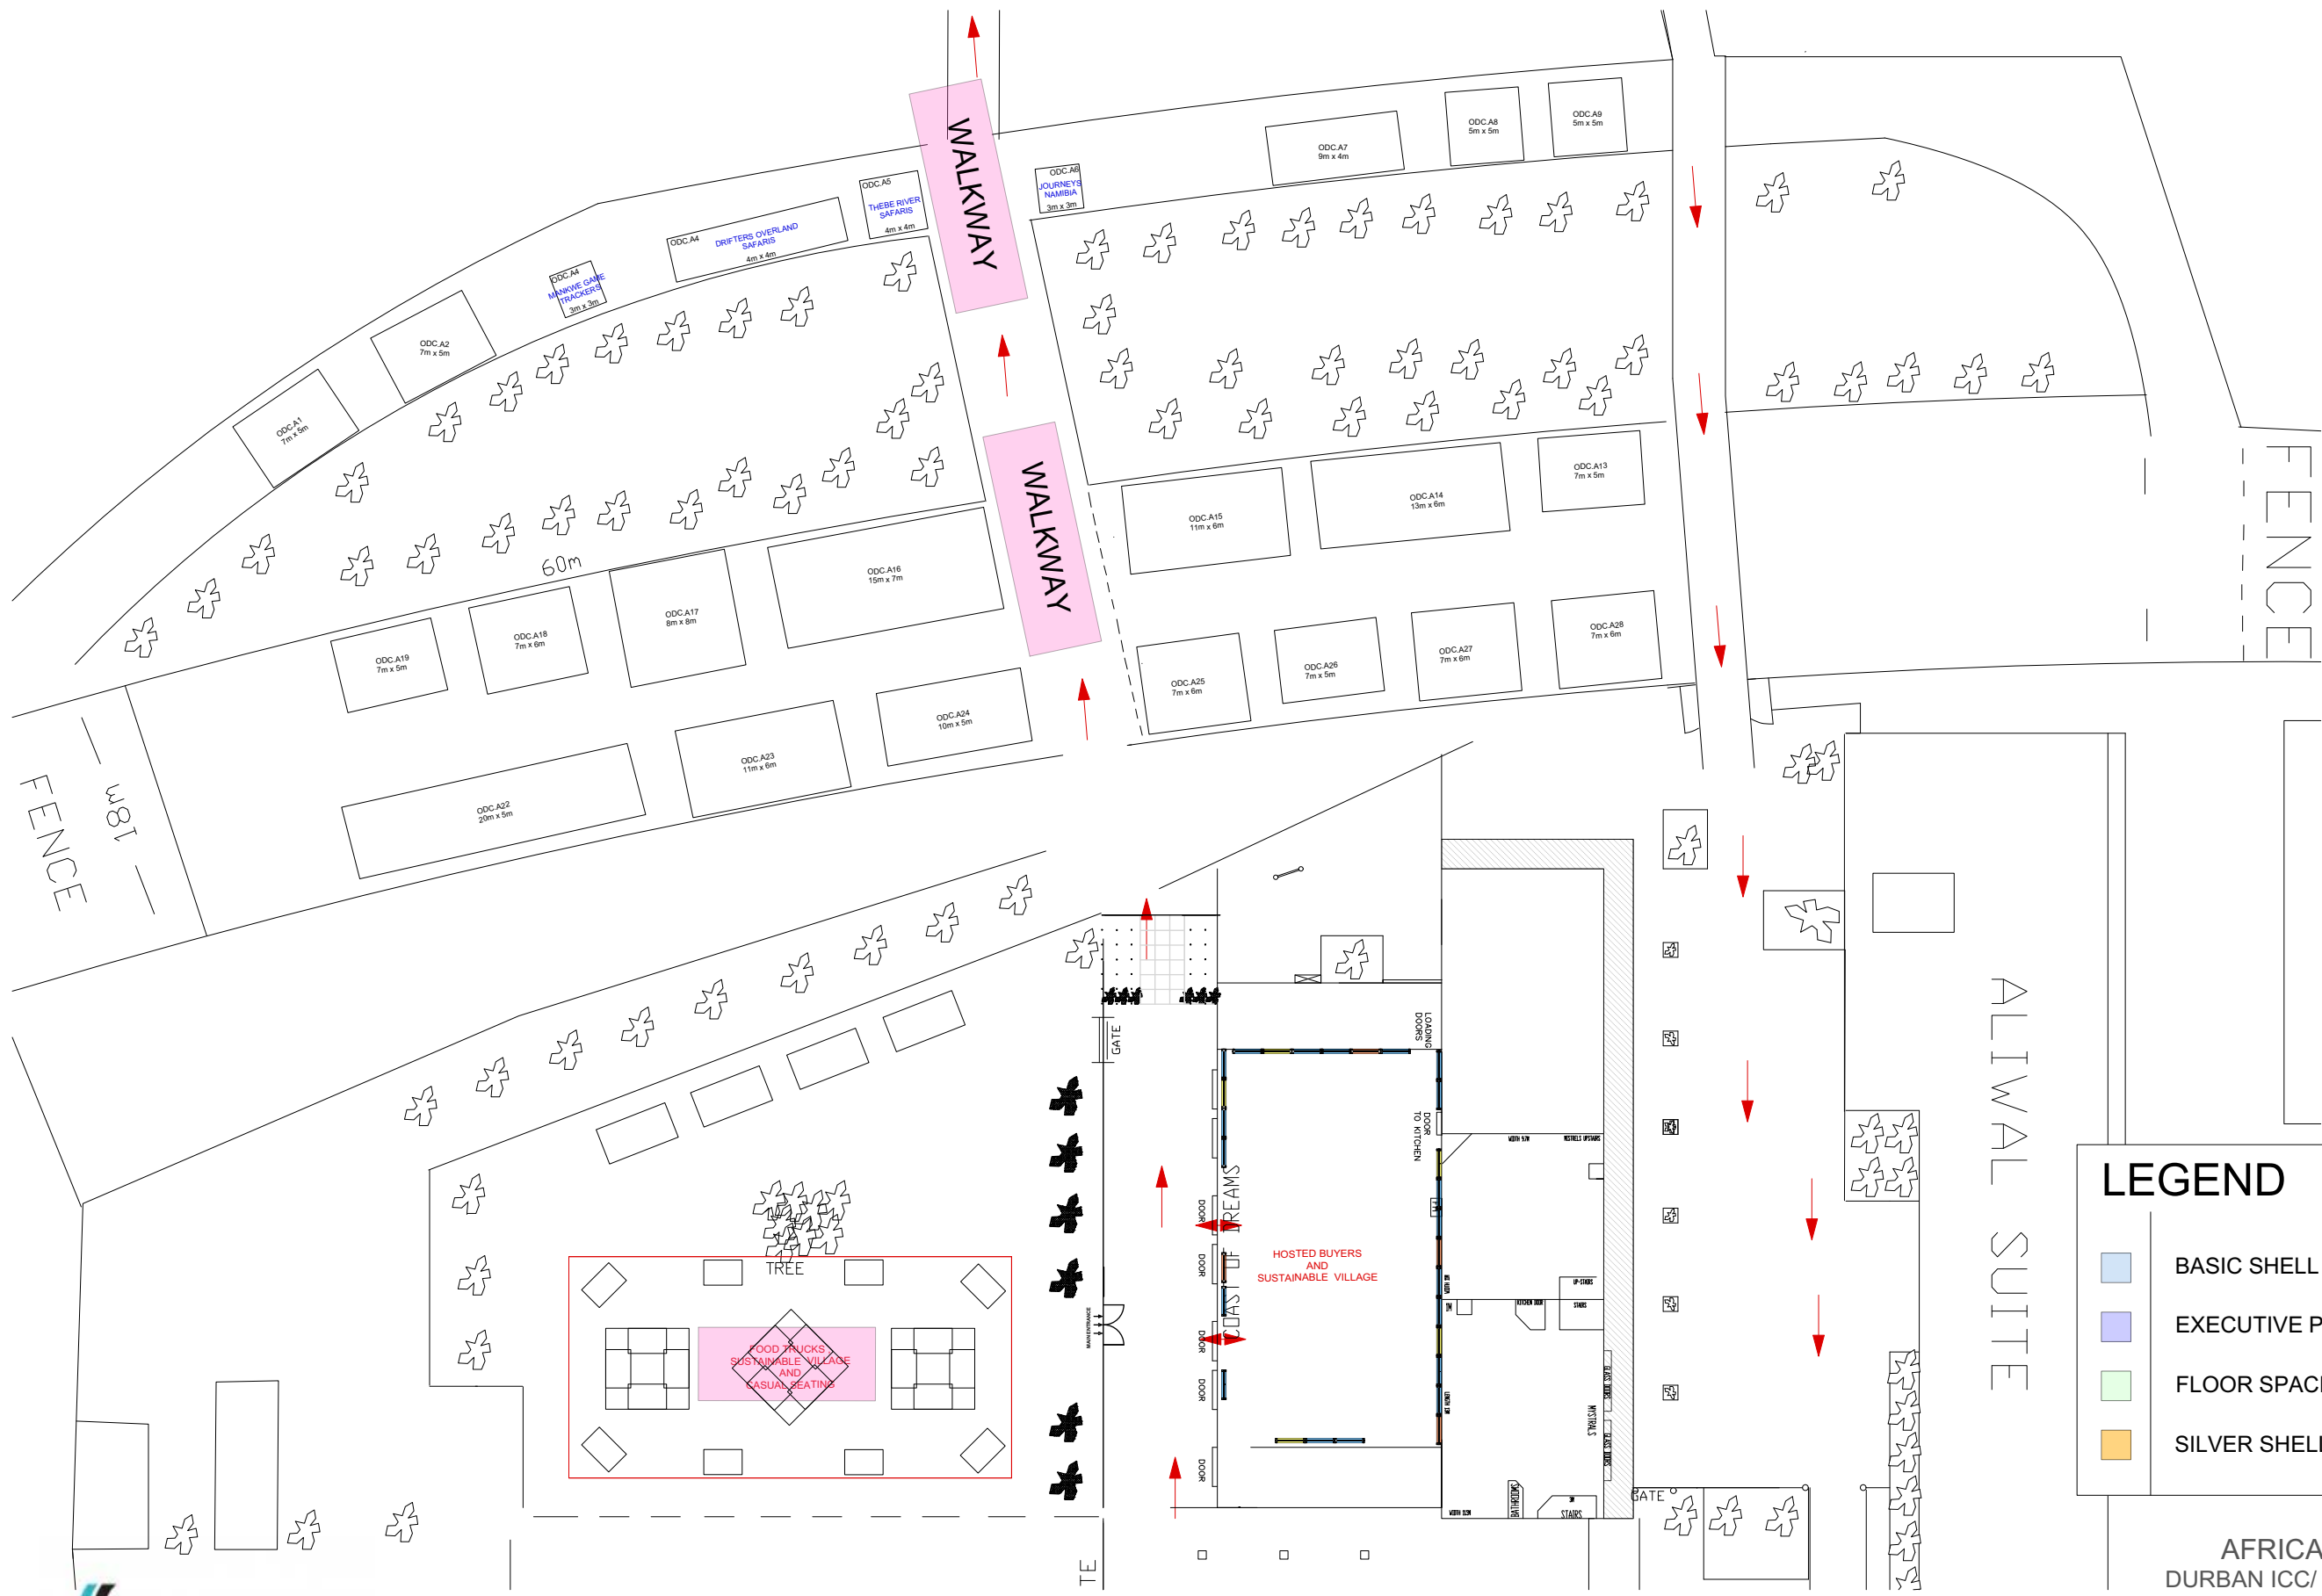

LEGEND

- BASIC SHELL SCHEME
- EXECUTIVE PACKAGE
- FLOOR SPACE PACKAGE
- SILVER SHELL SCHEME PACKAGE

AFRICA'S TRAVEL INDABA 2023
 DURBAN ICC/ DEC / WALNUT RD , 9-11MAY
 AE: Lebohang Khanye
 DESIGNER: Rene' Fielies



DWG NO:142-04
 DWG DATE:22.02.2023